



Photographed at the Nirvana model house.

Drench in the sun the way you wish. Once more.


Touch the sky, once more. Drench in the sun, once more. The smell of pure earth, once more. Your own house. Once more.

Soak in the rain, once more. Sail with the clouds, once more. The smell of pure earth, once more. Your own house. Once more.

Your own green, once more. Fountain of light, once more. The smell of pure earth, once more. Your own house. Once more.

Open your eyes to the 'impossible'. Your own house, your terrace Like you've always wished. Your own freedom.

Where is nirvana.

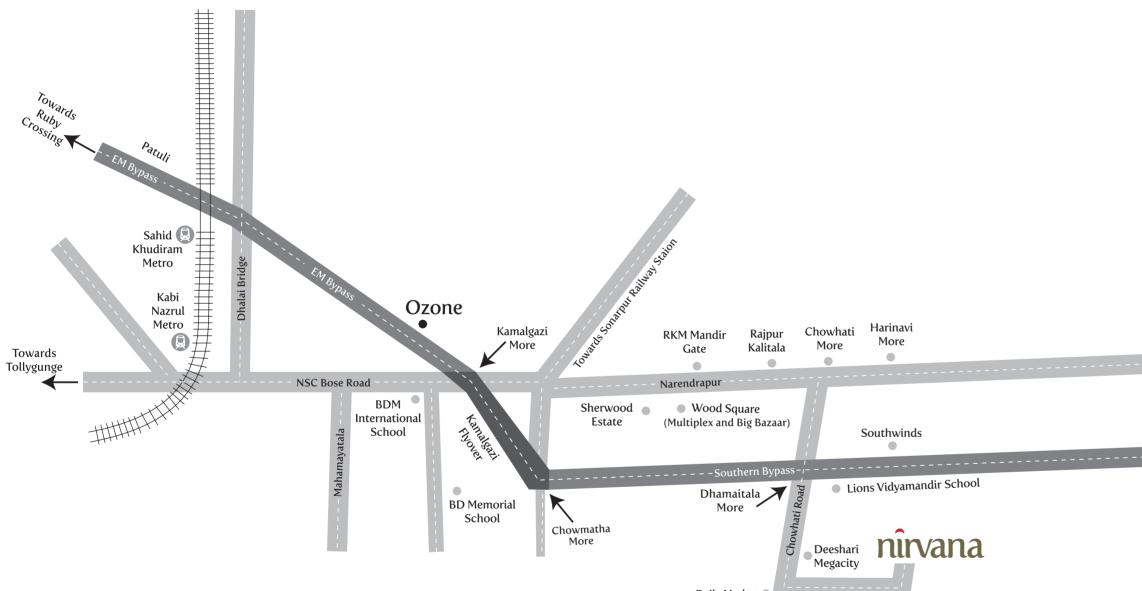

Daily Market

nirvana

Away from the pollution and the madness of the city, yet close to it, near Southern Bypass is your chance to own your own house, not shared living in apartments.

Around 300 houses, G+I / G+2 in approximately 12.32 acres with all the facilities of living in a gated complex with complete security, a club, swimming pool and many other amenities.

What's more, you don't pay for any Super Built-Up area as there aren't any shared spaces within the house.

 \rightarrow

Towards

Baruipur

Towards

Baruipur

Location map no to scale.

Proximity

Hospitals

Peerless Hospital ~ 10.5 kms ~ 23 minutes RN Tagore Hospital ~ 11.7 kms ~ 26 minutes Medica Hospital ~ II.9 kms ~ 23 minutes AMRI Mukundapur ~ 12.2 kms ~ 26 minutes

Shopping & Entertainment areas

Big Bazaar (Highland Park) ~ 10.1 kms ~ 21 minutes Wood Square Mall ~ 4.9 kms ~ 15 minutes Hiland Park Multiplex ~ 10.1 kms ~ 21 minutes SVF Multiplex ~ 4.9 kms ~ 15 minutes Satyajit Roy Park at Patuli ~ 9 kms ~ 21 minutes Bonobithichhaya at Patuli ~ 9.2 kms ~ 19 minutes Science City ~ 17.5 kms ~ 38 minutes

Educational Institutions

BDM International School ~ 5.6 kms ~ 15 minutes Ramkrishna Mission Residential College ~ 5.2 kms ~ 18 minutes DPS Ruby Park ~ 14.6 kms ~ 34 minutes Future Institute of Engineering & Management ~ 7.2 kms ~ 26 minutes Netaji Subhas Engineering College ~ 11.2 kms ~ 32 minutes Meghnad Saha Institute of Technology ~ 14.8 kms ~ 35 minutes

Markets

Rajpur Poura Bazar ~ 3.1 kms ~ 11 minutes Daily Market ~ within 500 mts Chowhati Battala Bazar ~ 2.7 kms ~ II minutes

Train stations

Kavi Nazrul Metro ~ 23 minutes Shahid Khudiram Metro ~ 19 minutes Sonarpur Railway Station ~ 23 minutes Baruipur Railway Station ~ 22 minutes

NOTE Travel time and distances courtesy Google.com



Enter. your own.

The grand entrance.

The house you'll call your your own.



The houses.



Around 300 houses houses 12.32 acres.* (*approximately)

The garage, just beside your door.

Your dream amphi theatre.



The amphitheatre and open greens.



Your green banquet lawn.

The lush green open-air banquet lawn.



Your weekend barbecue zone.


The open-air Barbecue Zone.



Where your kids will play.

The Outdoor Kids' Play Area.

Enjoy the playing fountains.

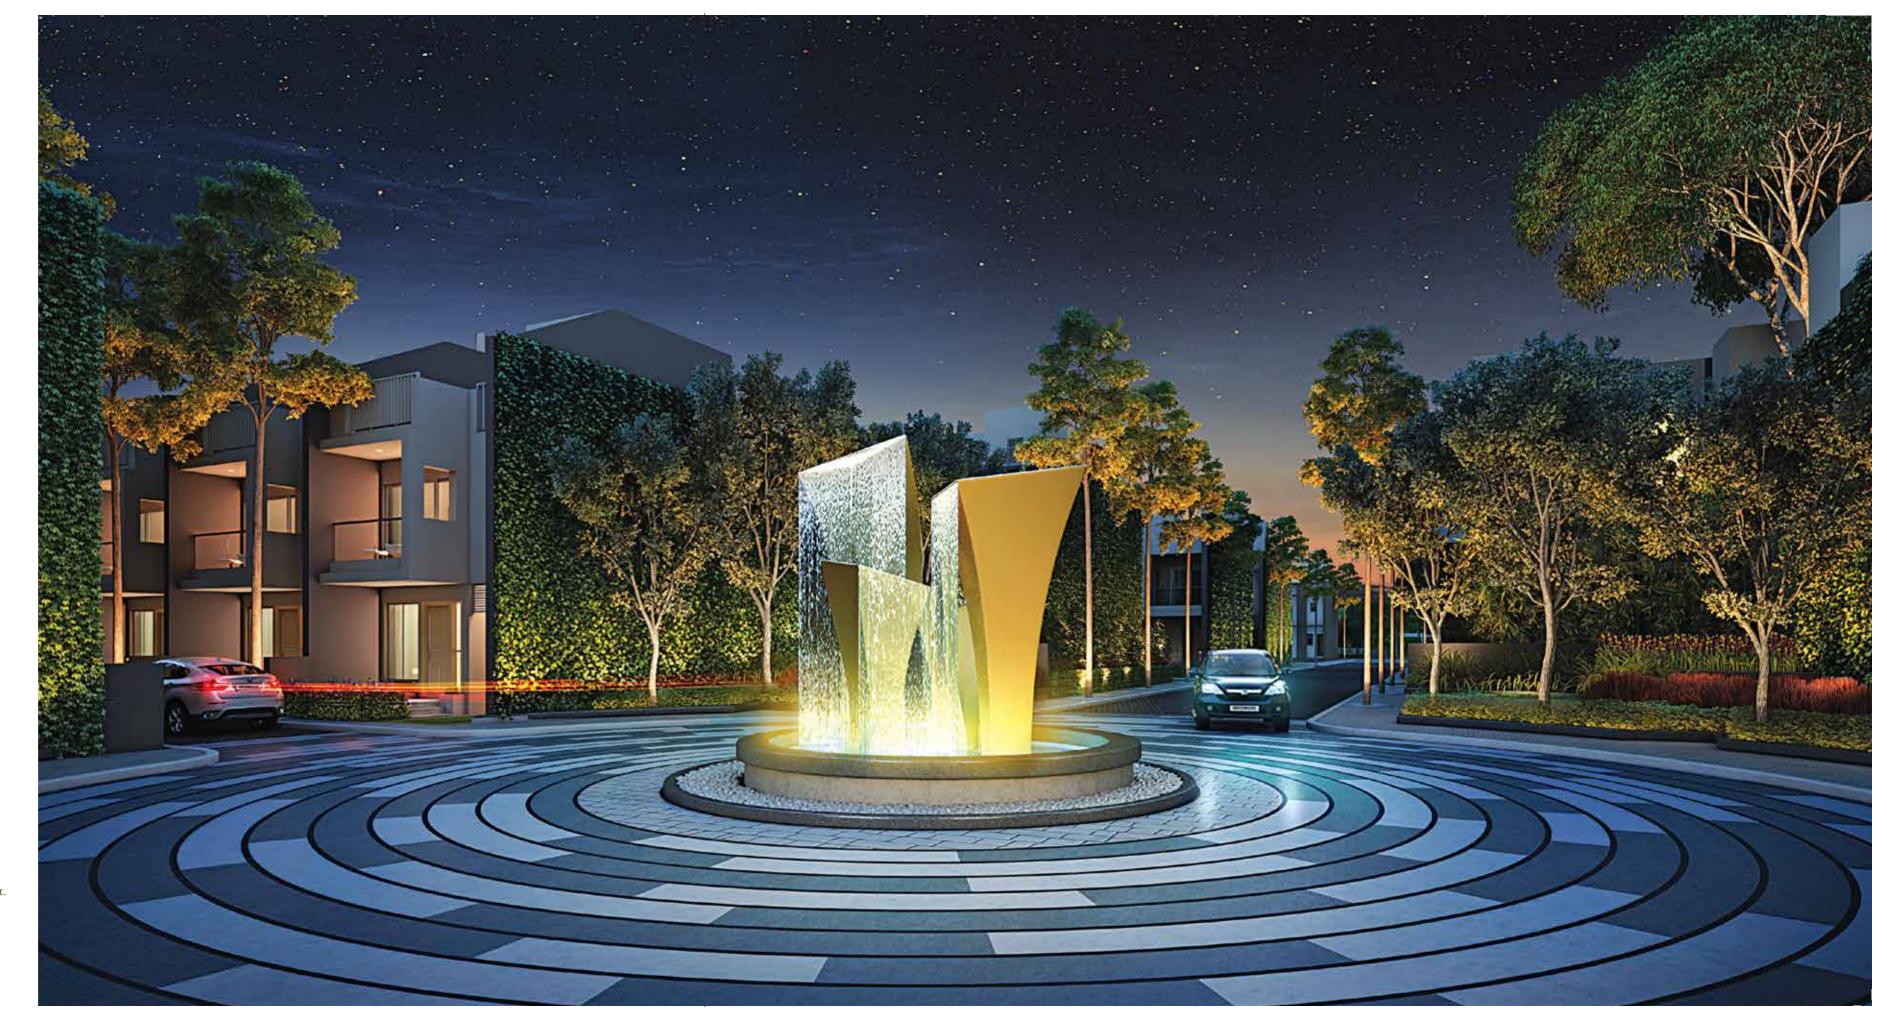


The Playing fountains at night.



Where the seniors will meet.

Senior citizens' sitting area.

The park that will heal.

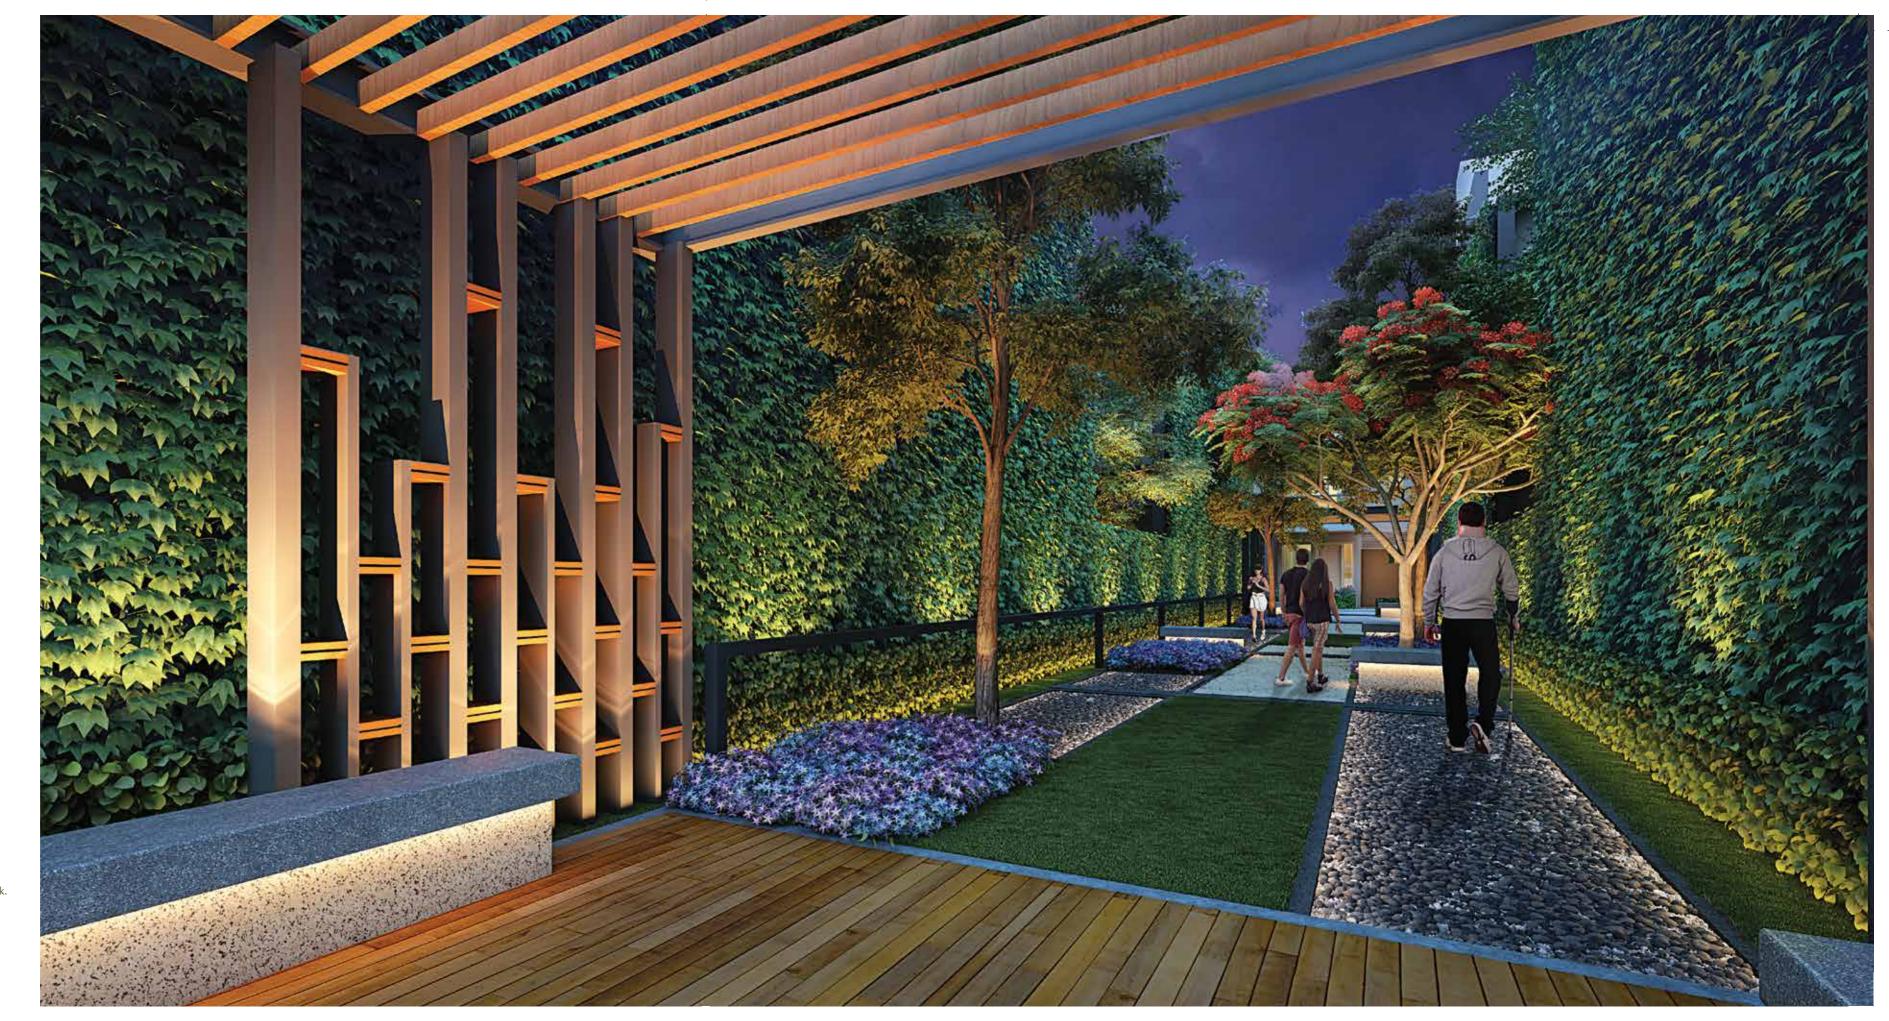


Reflexology Park.



Where you will relax and unwind.

Multipurpose court with Yoga lawn.

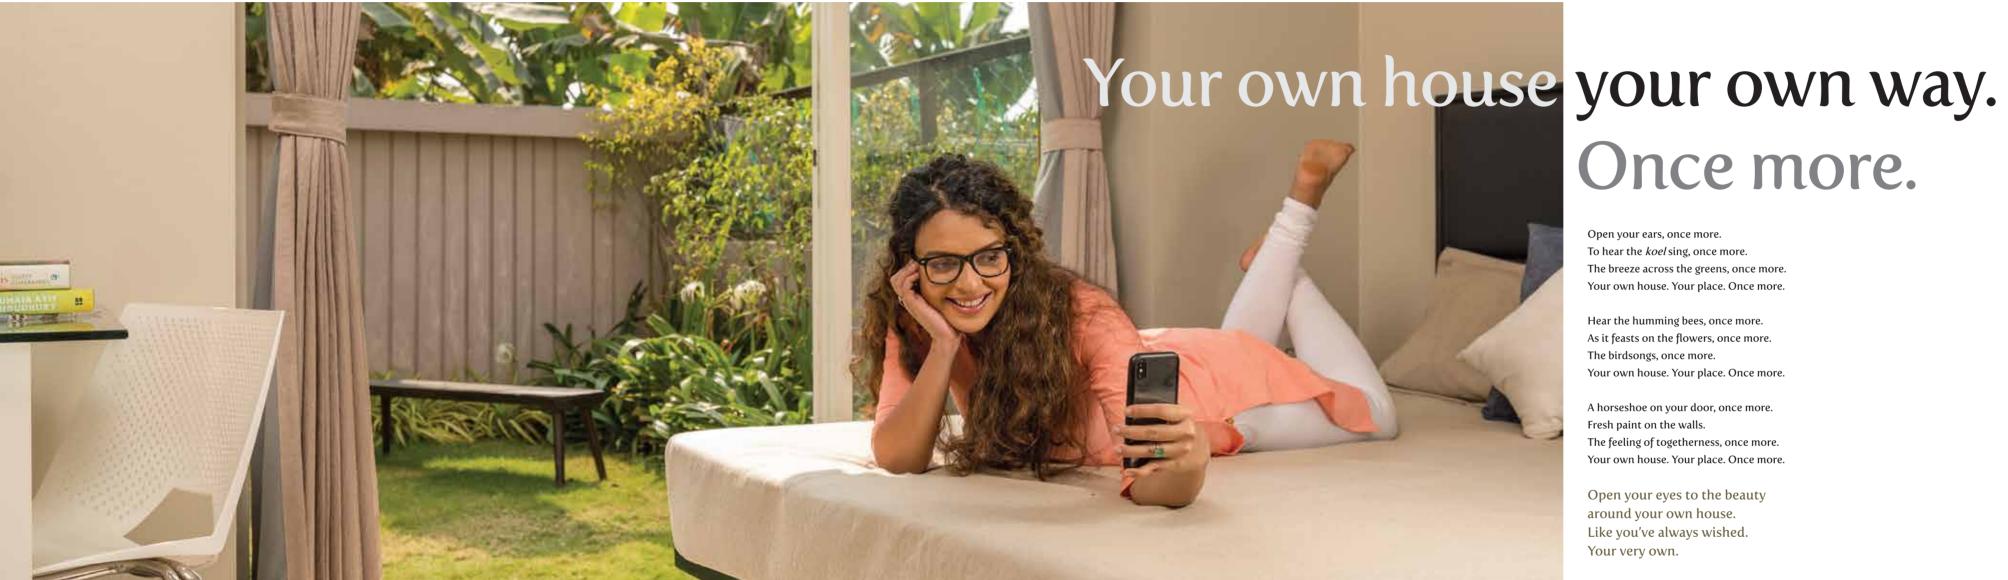

Photographed at the Nirvana model house.

Once more.

Open your ears, once more. To hear the *koel* sing, once more. The breeze across the greens, once more. Your own house. Your place. Once more.

Hear the humming bees, once more. As it feasts on the flowers, once more. The birdsongs, once more. Your own house. Your place. Once more.

A horseshoe on your door, once more. Fresh paint on the walls. The feeling of togetherness, once more. Your own house. Your place. Once more.


Open your eyes to the beauty around your own house. Like you've always wished. Your very own.




Your dream club.

MOKSH ~ The plush Club.

Your club lobby.

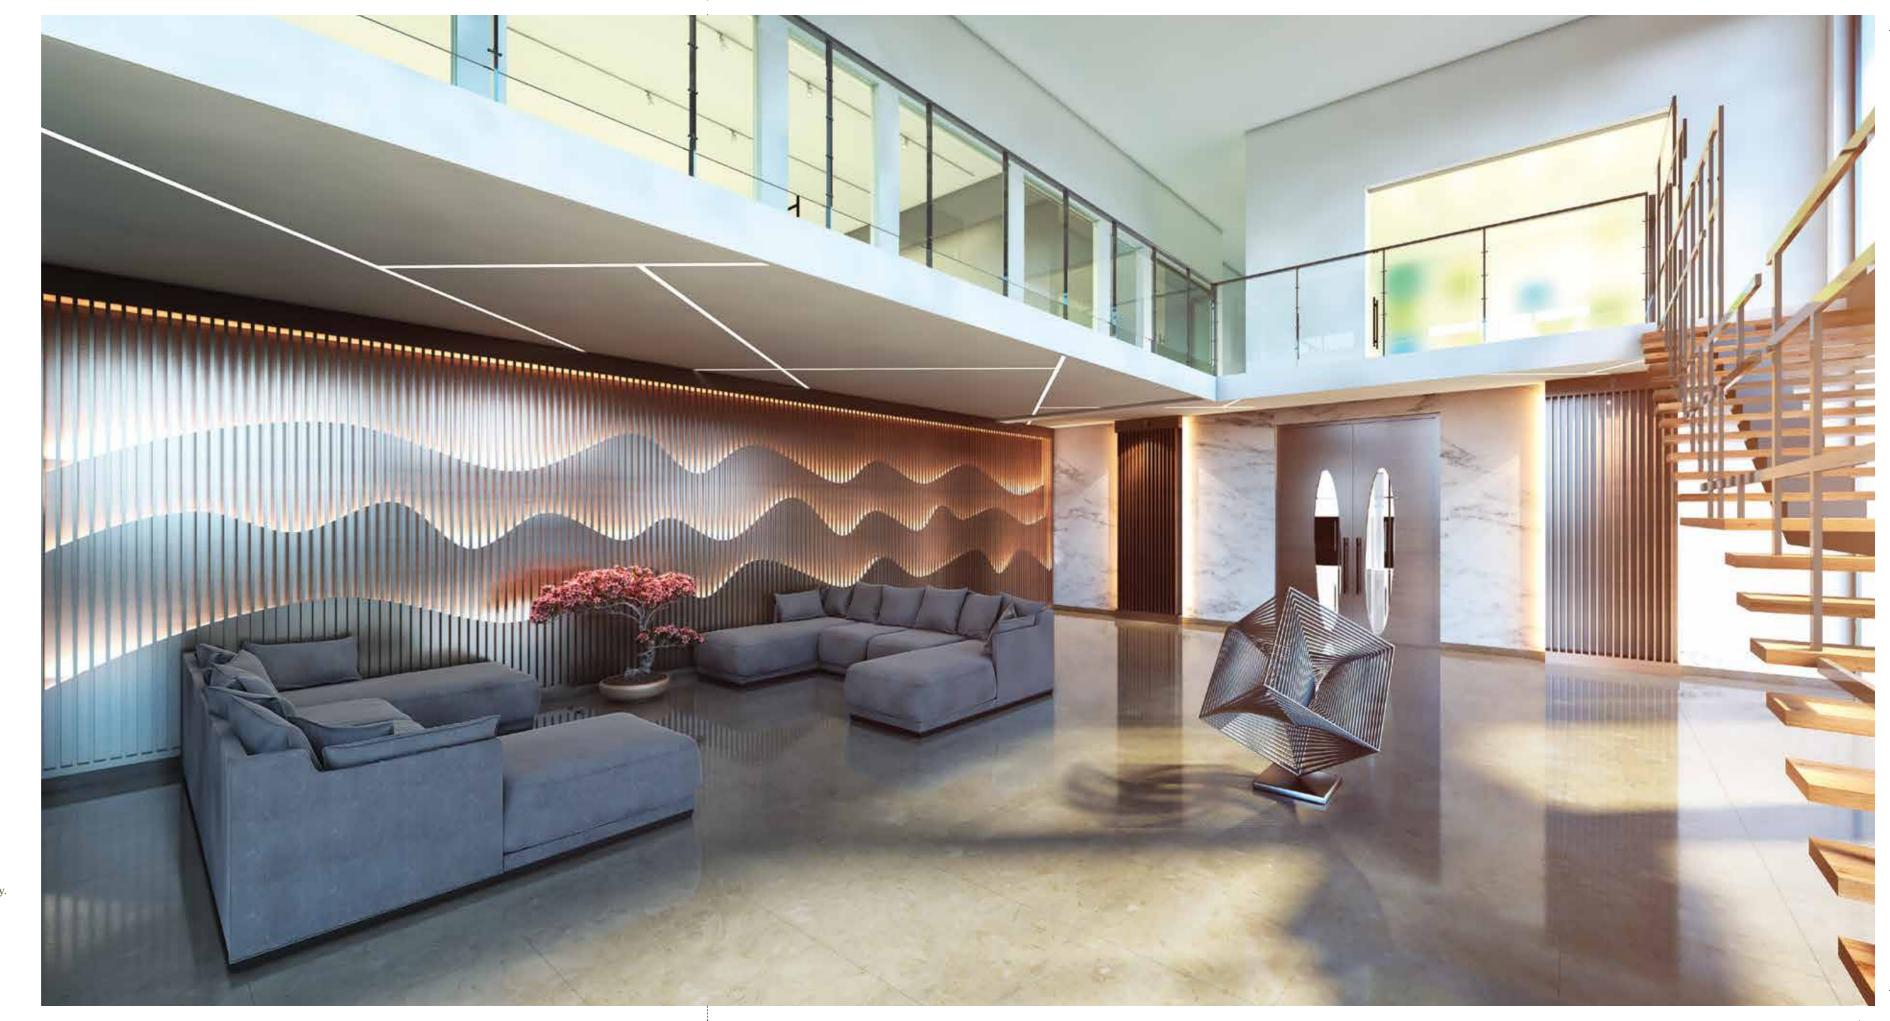

MOKSH ~ double-height lobby.

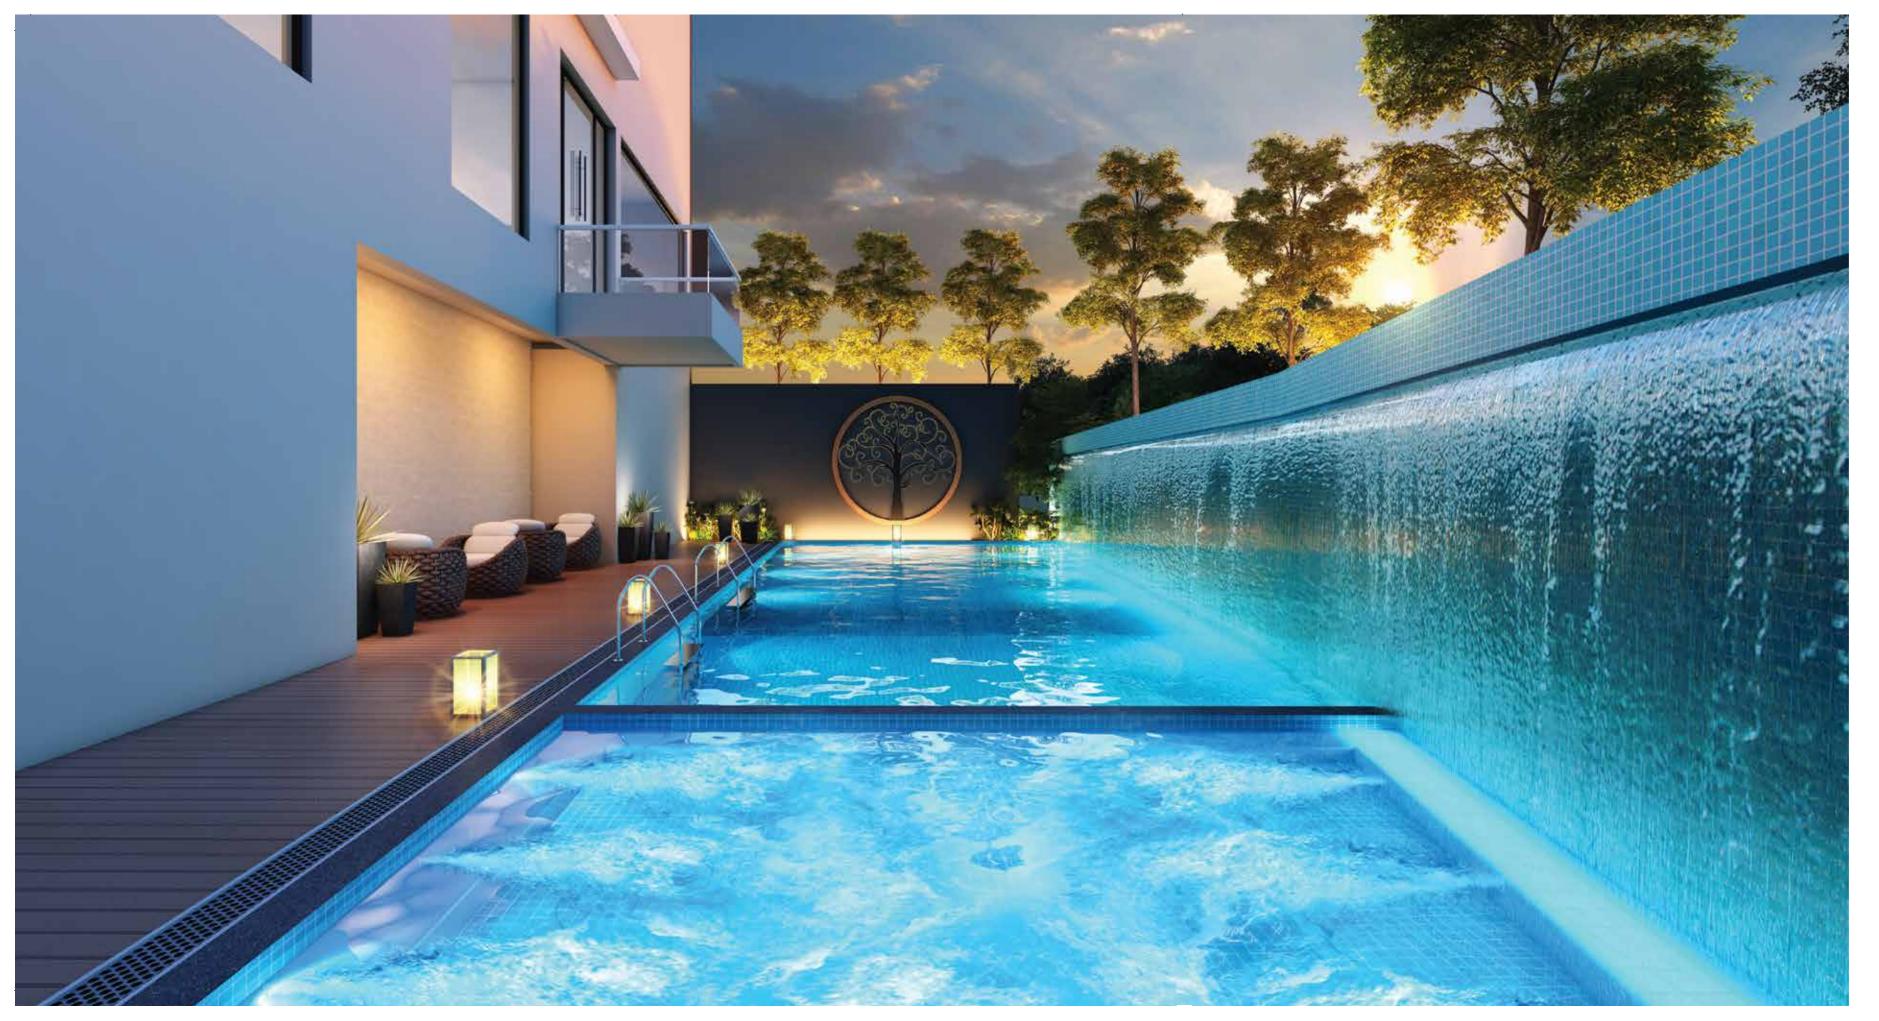


Your cool blue swim pool

Swimming pool.

Your dream gym



The well-equipped Multigym.

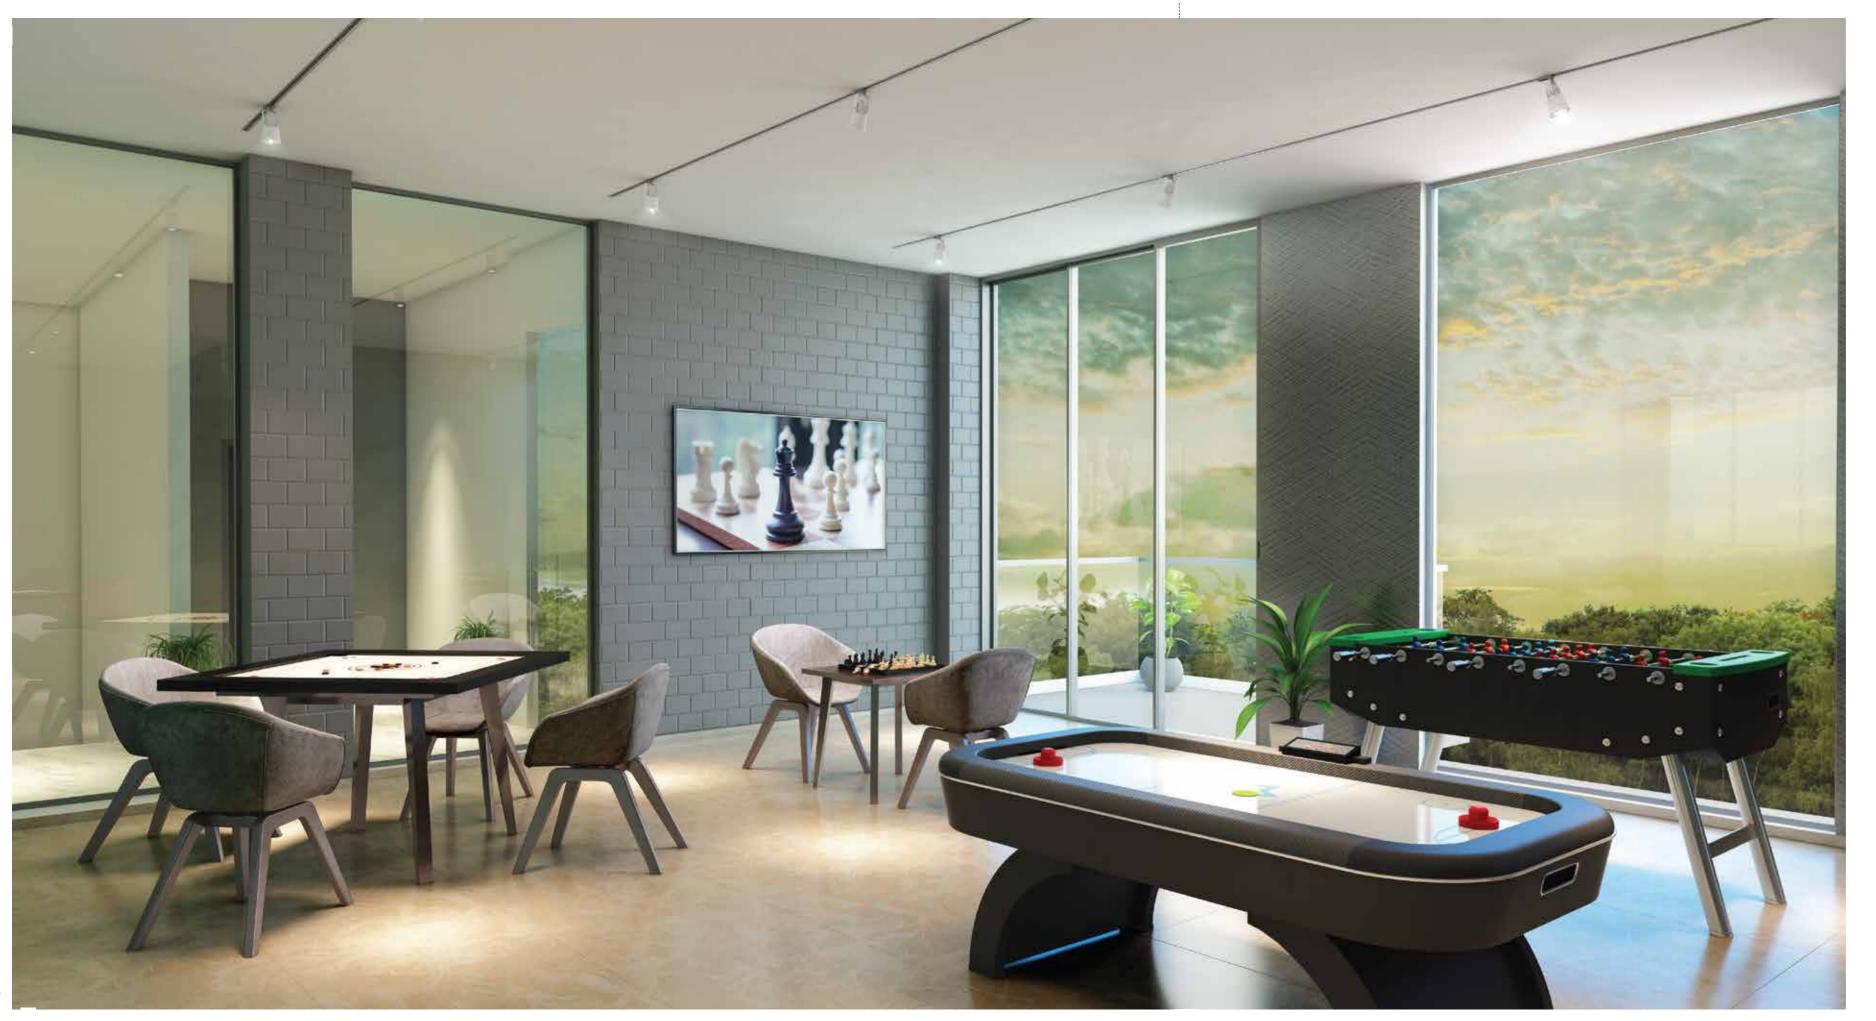


Play on indoors

Indoor Games Room.



Where you'll savour the banquets

AC Banquet Hall.

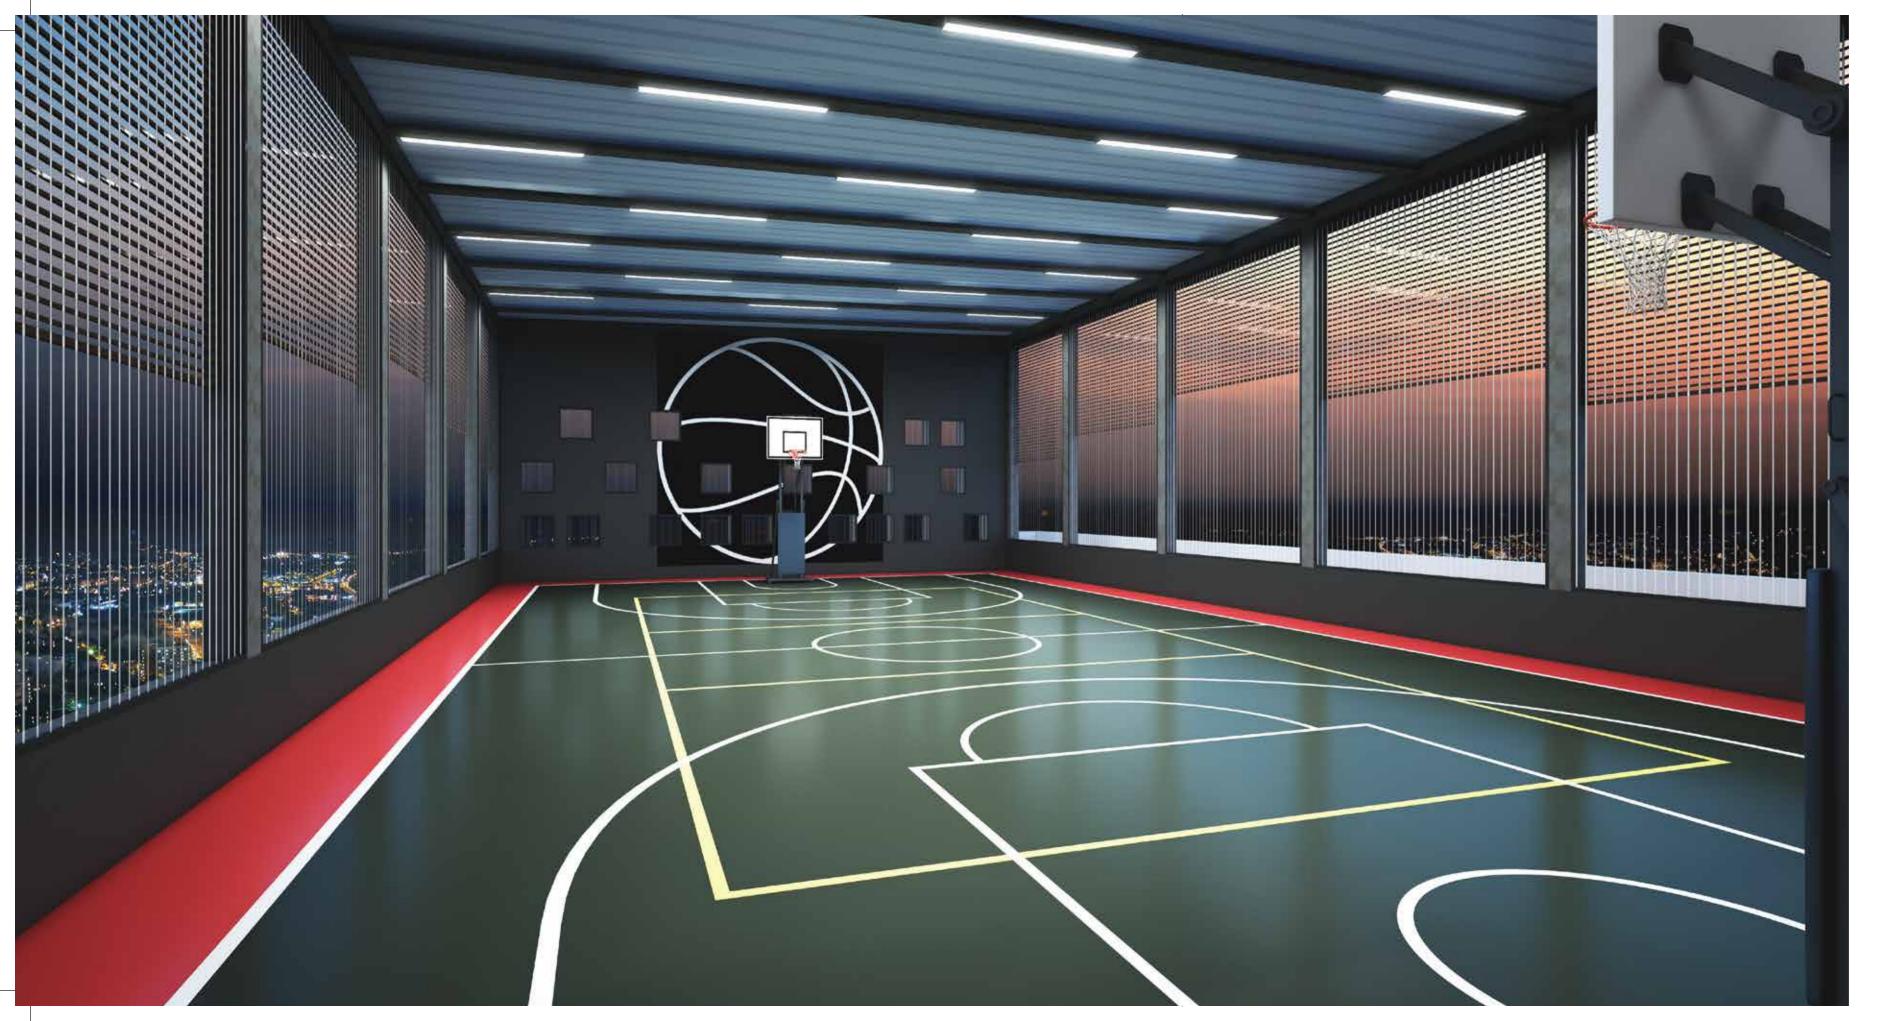

Play on outdoors

Multipurpose Court ~ Basketball, Badminton, Volleyball, Tennis and Cricket net practice.



Photographed at the Nirvana model house.

Your garden the way you wish. Once more.


1.43

Open your mind, once more. Sow the seeds, once more. Water them greens once more. Your own plants. Once more.

Prepare the soil, once more. Dig them deep, once more. Water them greens once more. Your own plants. Once more.

Smell the flowers, once more. Feel their pulse under the open skies. Water them greens once more. Your own plants. Once more.

Open your eyes to your own green patch. At your backyard. Like you've always wished.

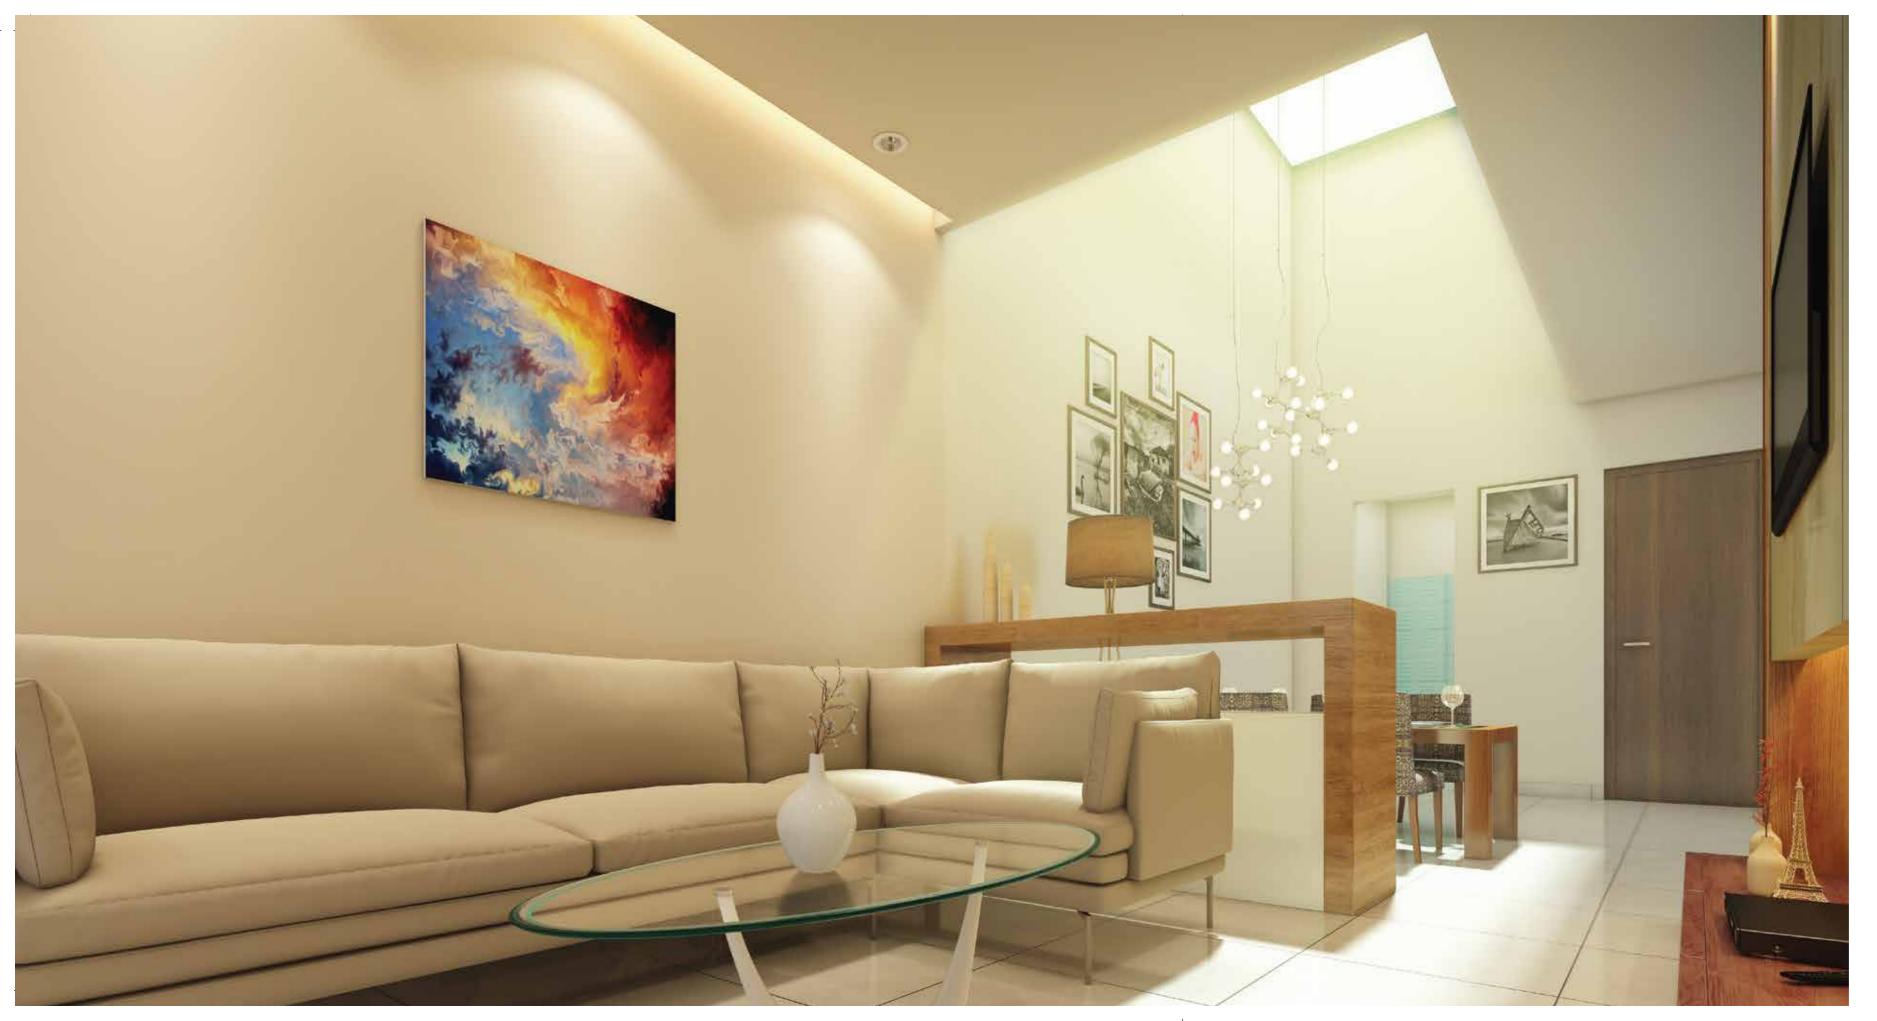

Greet the sun from the top, indoors

Living and Dining space with natural sunlight from sun roof.

Where you'll get wet in the rain



Private terrace





Here you'll care for your your greens

The green backlawn.



Photographed at the Nirvana model house.

r very own space every bit of it. Once more.

Command your space once more. Rule the land, once more. Hoist your flag once more. You deserve it. Once more.

Forget to share, once more. Learn to own, once more. Make your mark once more. You deserve it. Once more.

Measure the space, once more. You own this earth, again. Govern the greens once more. Your attainment. Once more.

Open your eyes to your own space without sharing. Super built-up is history. Like you've always wished.

Features

Beautiful landscaped areas Senior citizens' park Statue island with waterfalls Amphitheatre with stage for function and puja/festivals Multipurpose court with Yoga/Mediation zone Central lawn for community gathering Adda Zone Landscaped waterbody Acupressure walkways Outdoor childrens' play area Decorated garden with party lawn area Bar BQ Zone Closed-circuit TV Power back-up Waste disposal system Drainage system Sewage treatment plant 24-hour filtered water supply with water treatment plant Fire-fighting system (only in the Club) Dedicated parking for guests/ visitors Common servants' and drivers' toilets areas

CLUB FACILITIES

Swimming pool with attached baby pool & changing rooms, shower area, Jacuzzi and Steam

Well-equipped multi-gym

Equipped AC Indoor children's playing zone AC banquet hall for hosting parties with attached lawn

AC indoor games room with pool tables, table tennis, dart, carom, foosball & other board games, chess & card room

Multipurpose Court ... Basketball, Badminton Court, Volleyball, Tennis and Cricket net AC indoor games room with Pool tables, Table Tennis, Dart, Carom, Foosball & other board games, Chess & Card room (All courts will be a part of the Multipurpose Court on the Club's terrace)

AC guest rooms AC double height decorated entrance lobby in Club

Facility Management Office with storage area in Club

Additional Facilities

Shuttle service to the nearest Metro

Almost full common lighting will be done through solar power which will be installed by the developer/promoter. These will help reduce the maintenance bill to a good extent.

Intercom facility

Special Features

Scientific Orientation, two side openness, skylight roof will offer 96% to 100% daylight in each house for healthy environment and provide a feeling of energy to the occupants. It will also reduce the energy consumption of lighting load.

Each residential unit will have optimised window to carpet area ratio for sufficient fresh air to ensure a healthy environment. CRISIL Rated (7 star rating)

CRISIL Rated (/ Star rating)

Green Building Rated (Gold)

Intruder alarm for complete safety of the residents ... The entire boundary perimeter wall of the complex will be equipped with photo-electric beam detectors in sync with Night Vision high-definition CCTV camera.

In the event of any intrusion using the boundary wall, invisible beam from the detectors will be cut, thereby triggering the alarm ... alerting the entire Central Monitoring Station (CMS) with the POP UP video of that 'intruded' zone providing the security guard a real-time video information to take suitable combative action.





How is nirvana

- I Entry gate
- 2 Banquet lawn
- 3 Barbecue lawn
- 4 Central park
- 5 Kids play area
- 6 Junction park
- 7 Climbing park wall
- 8 Reflexology park
- 9 Multipurpose court & Yoga area
- 10 Senior citizens' park
- II Central road junction



Location map not to scale.

House Type	Carpet Area of Each house (Sq. Ft)					Total Carpet area with Balcony (Sq. Ft.)		Total Built up Area of Each house (Sq. Ft)					Total Open Area (Sq. Ft)					
	Ground Floor	First Floor	Roof Toilet	Stair Head Room	Carpet Area	Balcony	Total Carpet Area	Ground Floor (including covered portion of Parking - 61sft, Front Lawn - 19sft and Steps & Landing - 20sft)	First Floor	Roof Toilet	Stair Head Room	Total Built Up Area	Open Terrace Area (Including Sky Light)	Open Back Yard Landscape Area	Open Front Yard Area			
															Lawn Area	Steps & Landing	Parking Area	Total Open Area
I	512	516	33	102	1163	36	1199	674	613	49	I47	1483	444	185	42	16	74	761
u	512	516	33	102	1163	36	1199	689	628	49	I47	1513	444	185	42	16	74	761

The Carpet Area details are as per West Bengal Housing Industry Regulatory Authority.

Few units will have extra backyard area, therefore, the total open area will increase in those units and thereby, there will be a slight difference in price.



The ground floor

Typical floor plan

The ground floor

Isometric plan





The first floor

Typical floor plan

The first floor

Isometric plan





The terrace

Typical floor plan

The terrace

Isometric plan



Doors

Main Door Front Side ~ Flush Door with Duco Paint. Back Side ~ Flush Door with Enamel Paint.

Internal Doors Roof Main Door Wood Plastic Composite (WPC) Door with Enamel Paint.

Roof Toilet Door Wood Plastic Composite (WPC) Door with Enamel Paint.

Kitchen Door Wood Plastic Composite (WPC) Door with Enamel Paint.

Bedroom & Toilet Doors Flush Door with Enamel Paint.

Door handles, locks and hinges of reputed make.

Walls Thickness of outer walls ~ 200 mm Thickness of inner walls ~ 100 mm

Windows Anodized/Powder coated Aluminium windows. Grill optional at extra cost.

Flooring Living and Dining, Bedrooms and Staircase ~ vitrified tiles.

Kitchen ~ Anti-skid vitrified tiles Roof Area ~ Solar reflective tiles. Toilets ~ Anti-skid ceramic tiles.

Internal walls POP finish

Outdoor finish Superfine texture Weathercoat/WaterProof paint

Electricals Concealed copper wiring with modular switches of reputed make. Provision for telephone and television point.

Kitchen

Counter ~ Granite slab with a stainless steel sink, wall tiles up to 2 feet height all around the wall over the granite counter.

Water filter point. Exhaust fan point. Chimney point.

Toilets

Granite basin counter in all toilets except roof toilet.

Wall-Dado in ceramic tiles up to 7 feet.

Sanitaryware of Hindware, Jaquar, Parryware, American Standard, Varmora or equivalent brand.

Sleek CP fittings from Jaquar, Hindware, Esco, Parryware, Varmora or equivalent make.

Electricals in toilets

Concealed copper wiring with modular switches of reputed make. Provision for light, geyser and exhaust point.

AC provisions In all Bedrooms.

Geyser provisions In all Toilets except roof.

Exhaust provisions In all the 4 (four) Toilets and in the Kitchen.

Thickness of outer walls 200mm.

Thickness of inner walls 100 mm.

Water filtration plant Yes.

Driveway material Paver block.

Rooftop treatment

Waterproofed. Tiles with SRI (Solar Reflective Index) value less than 75% will be used to reduce the heat effect on the lower floor.

Water source

Bore well

Generators

There will be common DG for the entire complex.

Firefighting arrangements

Sprinkler with booster pump, smoke detectors and fire extinguisher in the Club.

Earthquake resistant Yes.

Lightening resistant

Long, thick, perforated gauge pipe buried deep into the earth around a protected structure. The conductor strip is connected to these pipe and air terminal to complete a safe path for lighting discharge around a structure.

The conductor strip, air terminal and ground pipe are the most important component of lighting protection system, accomplishing the main objective of diverting lighting current safely past a structure.

Garbage disposal

Garbage will collected door to door and disposal at designated place through the local authority.



Project address

NIRVANA Holding no 3273 Mouza ~ Raghabpur JL No 74 **PS** Sonarpur District 24 Paraganas South 700151

Developer

Srijan Realty Private Limited 36/IA Elgin Road Kolkata 700020

Co-developer Sandhu Group

3A, 3rd Floor 75C Park Street Kolkata 700016

Land owner

Aster Group 50 Suhasini Ganguly Sarani Patuapara, Bhowanipore Kolkata 700025

Srijan Realty **Past Projects**

- Sherwood Estate Narendrapur
- Greenfield City near Behala
- Ozone on South EM Bypass
- Eternis on Jessore Road
- PS Srijan Sonargaon Sonarpur
- Heritage Srijan Park Park Circus
- Srijan Midlands Madhyamgram
- I Jubilee Park Tollygunge
- Srijan Heritage Enclave Rajarhat
- Palazo Panditiva Road

Sandhu Group **Past Projects**

- Ekam Enclave Gariahat
- Elliot Solace Elliot Road
- Ekam Amar Sansaar Picnic Garden
- Ekam Park View Deshapriya Park
- Wellington Centre near New Market

Architect

M/s Raj Agarwal & Associates 8B Royd Street 2nd Floor near Elliot Road Bata Kolkata 700016

Architect's Credentials

- Srijan Industrial Logistic Park
- Merlin Legacy
- Flora Fountain
- Cloud 9 • Swarnamani
- Srijan Heritage Enclave
- Srijan Midlands
- Srijan Palazzo

Total land area

12.32 acres approximately (with scope for future expansion)

Floors G+I / G+2 (There may be some G+2 houses later)

Number of houses 300 approximately

Sizes

Starts from 1483 sq ft BUA +761 sq ft (approximately) open area (including terrace)

Super built-up area Not applicable



Sherwood Estate Narendrapur



Ozone on South EM Bypass



Greenfield City near Behala Chowrasta Metro



Eternis Jessore Road



Srijan Industrial Logistic Park on NH 6



Galaxy Mall Asansol



PS Srijan Corporate Park Sector V, Salt Lake City



Srijan Midlands Madhyamgram, Jessore Road

Srijan Realty

Srijan Realty Private Limited is one of the leading real estate companies of eastern India with its presence in Kolkata, Asansol in Eastern India and Chennai in the South.

Srijan was initially a real estate marketing company (NK Realtors) that evolved into real estate development in 2003. The company leveraged its rich insight into consumer preferences with customised property development.

Srijan's diversified realty portfolio comprise secured, gated communities, commercial parks, logistic parks, shopping malls, retail establishments, making it possible to address every opportunity and upturn.

Srijan possess a rich track record of having delivered approximately IOI lakhs square feet across 25 projects, I24 lakhs square feet across I7 projects presently.

Srijan is a responsible corporate citizen. A project named Srijan Seva Sadan (Dharamshala) in Salasar is a housing that acts like a high-end pilgrims' refuge equipped with all lifestyle amenities. Srijan is also constructing a hospital in Salasar which will aim at addressing the secondary healthcare needs of thousands while its contiguous property engages in organic farming.

Recent recognition for Srijan Realty

Srijan has won the Magpie Estate Awards 2016, organised by Franchise India & Media Patner ET Now, Regional Developer of the Year – East 2016 • ABP News Real Estate Awards 2017 for Best Quality Assurance • ABP News Real Estate Awards 2017 for Professional Excellence in Real Estate 2017, Certificate of Merit ET Now Real Estate Awards 2018, Brand of the Year 2018 ET Now Real Estate Awards 2018 Developer of the year 2018 IOth Realty Plus Conclave & Excellence Awards 2018 East, Excellence in Delivery 2018



Ekam Enclave near Gariahat



Ekam Park View near Deshapriya Park



Wellington Centre near New Market



Ekam Amar Sansar near Picnic Garden



Ekam Solace near Park Street


Sandhu Group


Sandhu Group is a diversified group into Real Estates, Sand Mining, Iron Ore Mining, Logistic, Trading of Iron Ore and Cement manufacturing.

The Group was established by Late Shri Sarup Singh Sandhu in 1948 in coal capital city of Dhanbad who with his hard work, vision and honesty made demanding business of mining timber supply to top of the line coal mining companies like Andrew Yule, Karamchand Thapar, Bengal Coal Co, Tata Steel, Bird Group etc.

40 years later his son and now his grandson picked up the torch and lit the lamps of diversification.

Presently, the Group operates in West Bengal, Odisha, Jharkhand and Uttar Pradesh with its corporate office at Park Street, Kolkata.

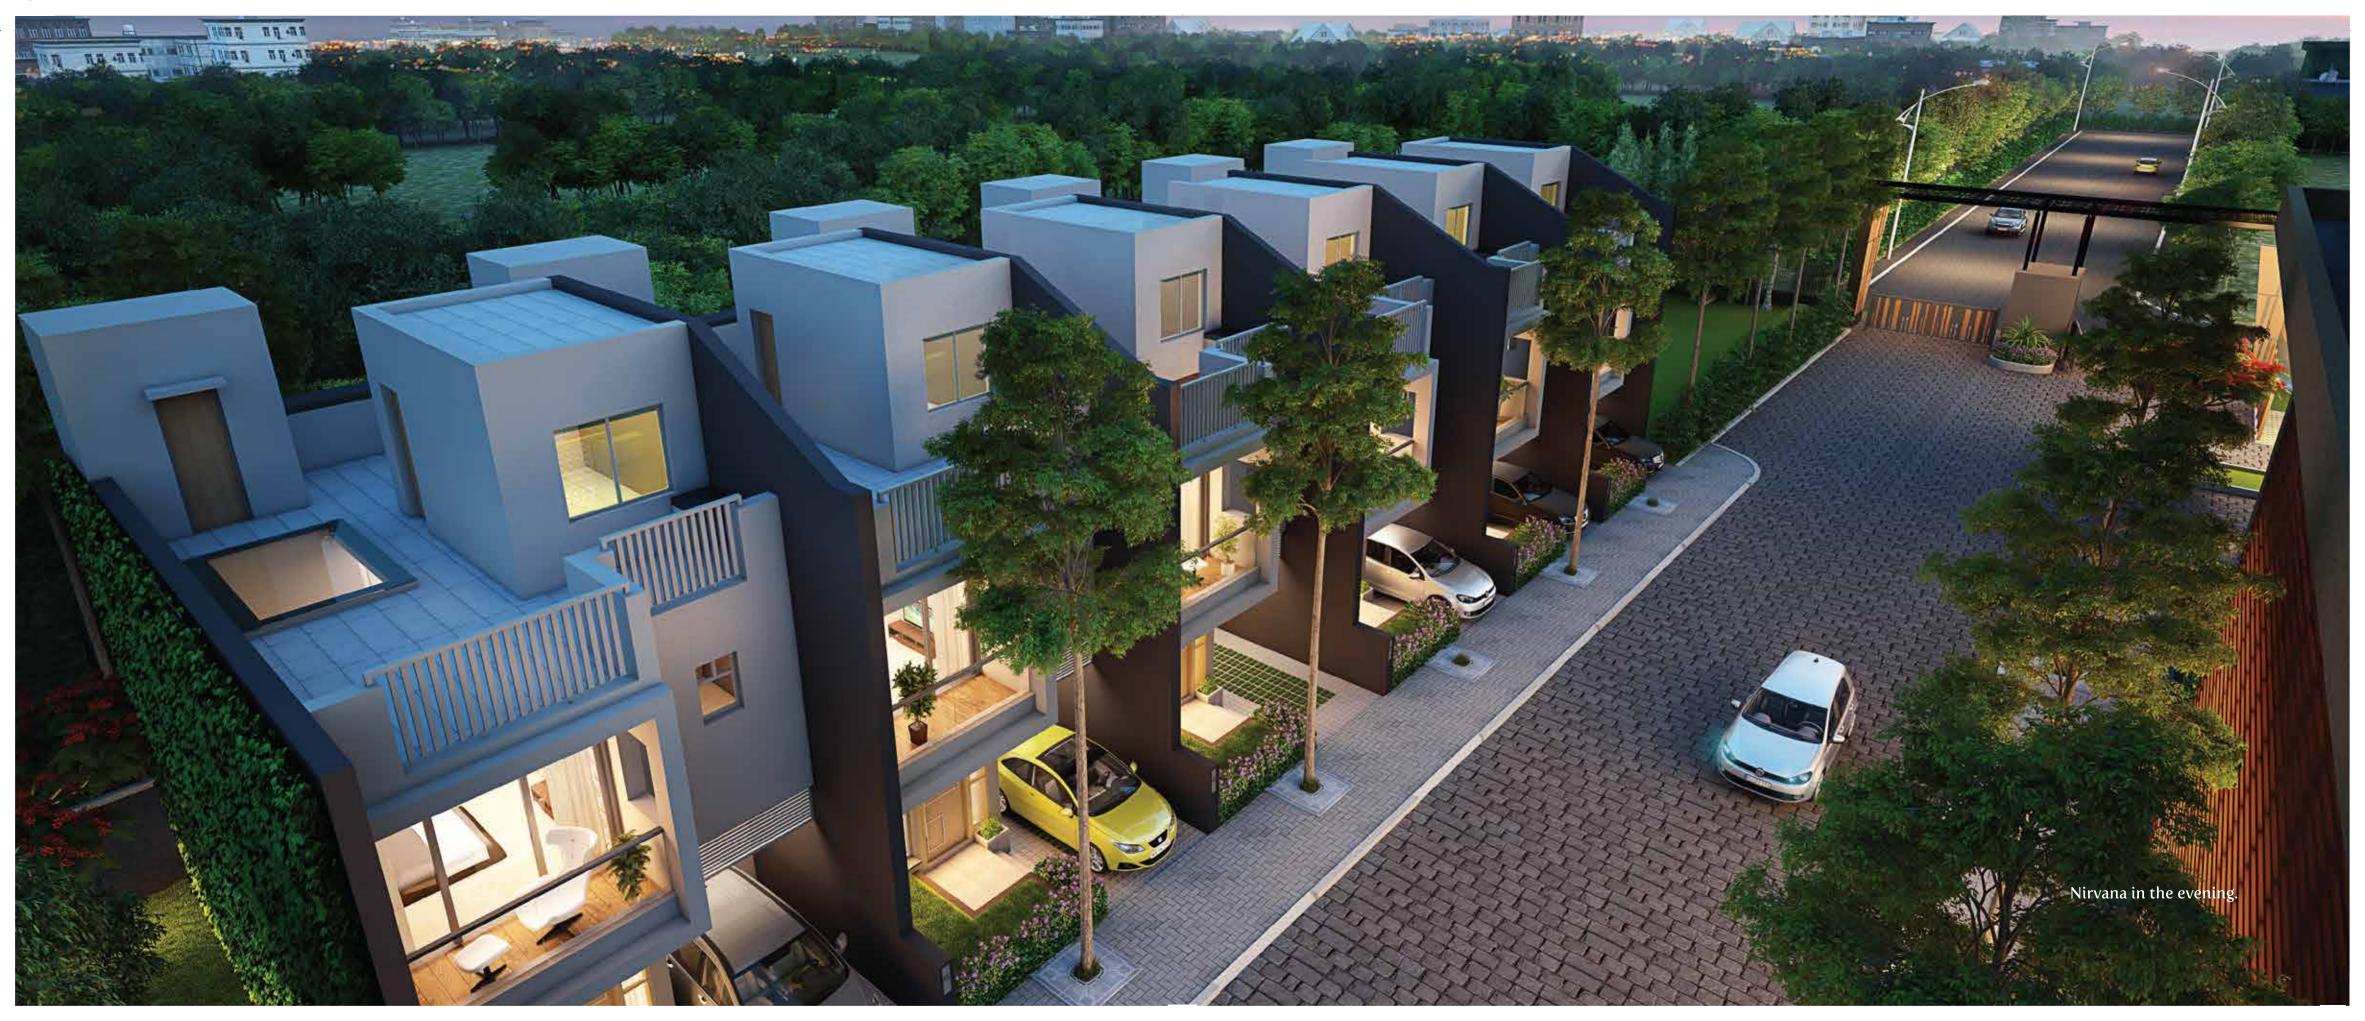

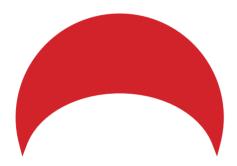

Developed by Raghabpur Projects LLP 36/IA Elgin Road Kokata 700 020 West Bengal India

Co-developer & Land owner Land owner Sandhu Group Site Holding no 3273 Mouza ~ Raghabpur JL No 74 PS Sonarpur District 24 Paraganas South 700151



Phase I ~ HIRA/P/SOU/2019/000318 Phase II ~ HIRA/P/SOU/2020/000984 Phase III ~ HIRA/P/SOU/2020/000992 | hira.wb.gov.in E info@srijanrealty.com W nirvana.srijanrealty.com Missed call service 92434 40000

NOTE

Photographs used in this brochure are artist impressions for illustration purpose only. The information, features, offerings and other details herein are only indicative and the developer / owner reserves its right to change any or all of these in its discretion subject to grant of approval from relevant authorities. This printed material does not constitute an offer, an invitation to an offer and / or commitment of any nature between the developer/owner and recipients.

The developer's /owner's website(s) and other advertising and publicity material include artist impressions indicating the anticipated appearance of completed development. No warranty is given that the completed development will comply in any degree with such artist's impression.

Costs, designs and facilities and/or specifications may be subject to change without notice. Any decorative item and furniture shown in any unit/private terrace/private area are not a part of our offering. This is just to give an idea how you will use your unit in the best possible way.

Nirvana has been approved by leading banks for bank loans. More facilities may be added in other phases.